


13° Vaulted Ceiling Throughout

Orders are subject to Omar Park Homes Limited Standard Terms & Conditions
Copyright Omar Park Homes Limited - All rights reserved
No part of this drawing may be reproduced or copied

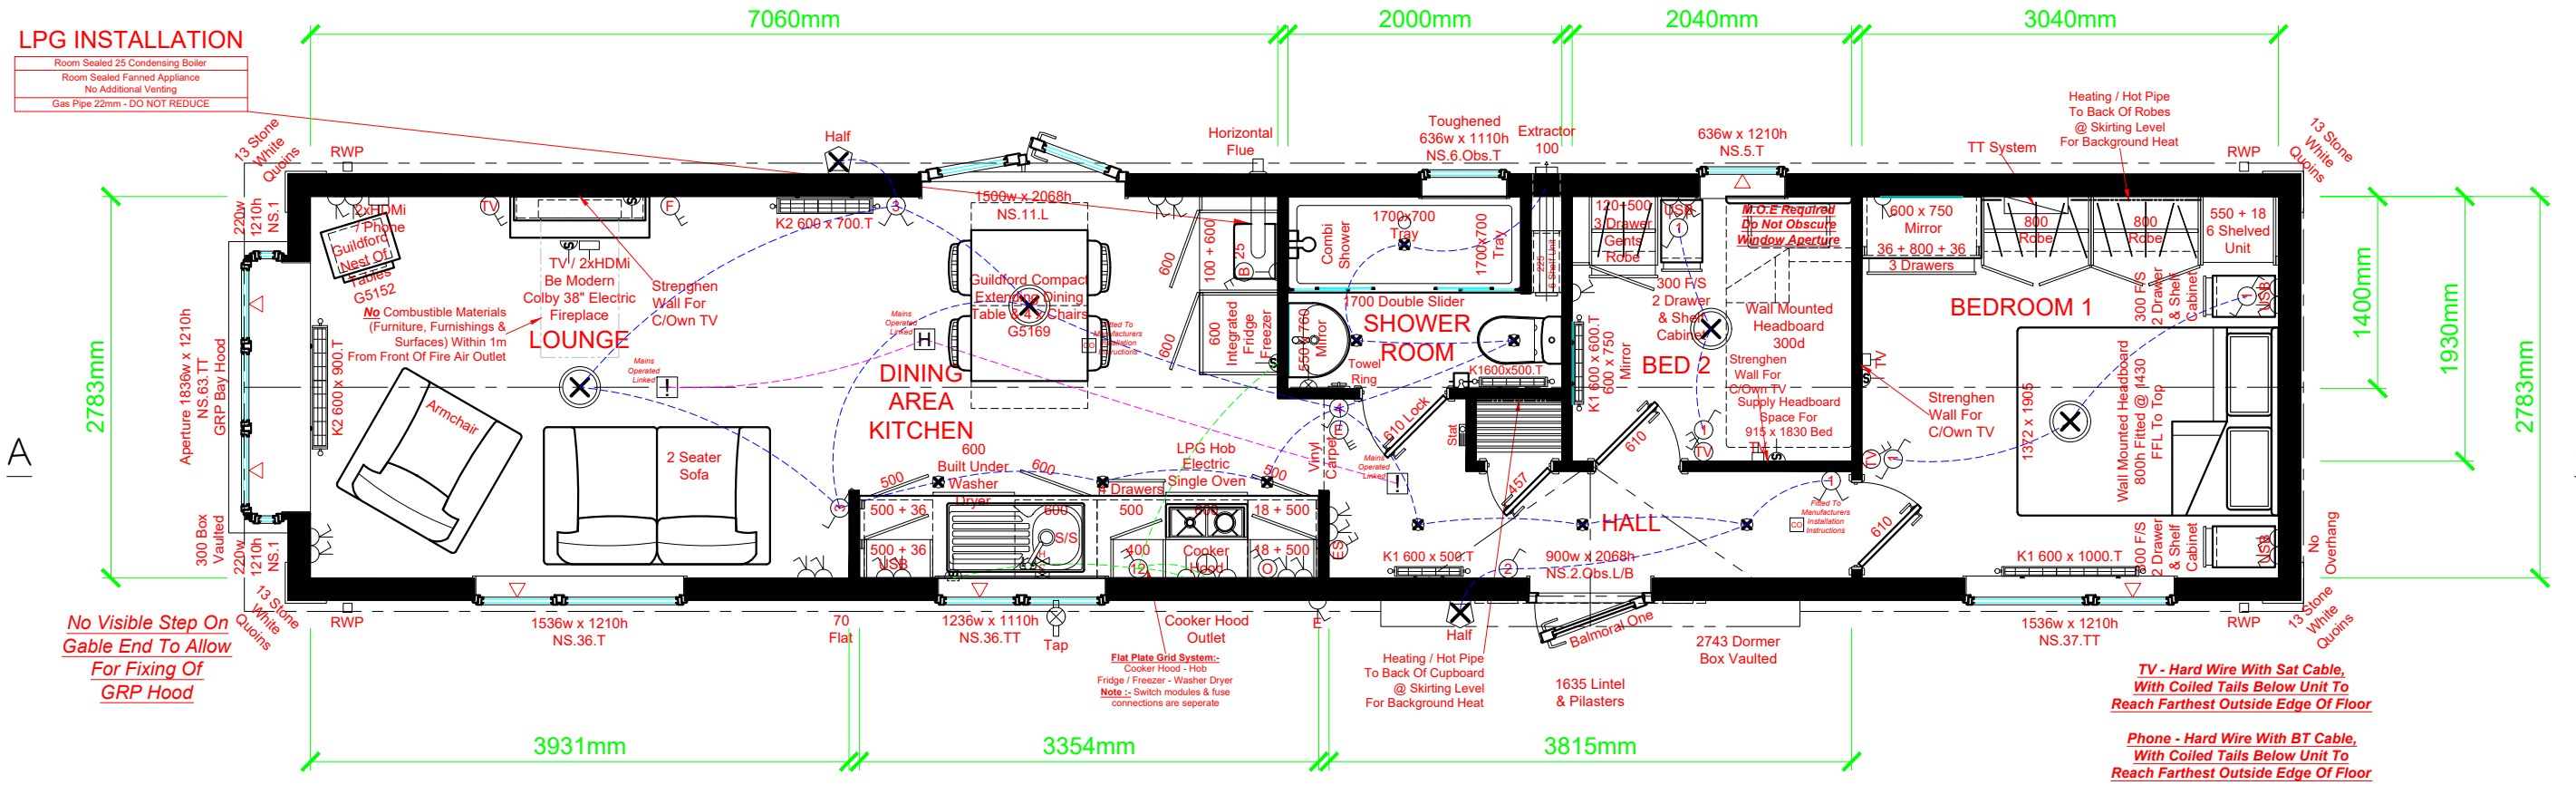

OMAR
 PARK & LEISURE HOMES
 London Road, Brandon, Suffolk. IP27 ONE
 Phone: 01842 810673 - Fax: 01842 814328

PARK OWNER: APPROXIMATE DIMENSIONS
 Please note that the following overhang dimensions will need to be considered in order to comply with the spacing requirements of the 'Model Standards - 1989' on your park

Overall Wall Length Including Cladding = 14.688m
 Overall Wall Width Including Cladding = 3.106m
 Overall Wall Length Including Roof & Windows = 15.046m
 Overall Wall Width Including Roof & Windows = 3.644m
 Maximum Transport Width = 3.644m
 Maximum Transport Height = 4.400m

14.630m x 3.048m (48'-0" x 10')	
Regency 2B	
Morrison Park Homes	

No:	Revision:	Date:
A	Production details added - MRE	07-03-24

Date:	19-02-24	A-39052
Scale:	1:50	
Drawn By:	LJF	
Drawing No:	32 24 0142	
Serial No:	24 OM 32 0111	
This home is designed in accordance with BS.3632		